

SCHEDULE			
PARTS	ALL OF	REGISTERED PLAN	ALL OF PIN
1 TO 11	BLOCK 11	65M-4477	03343-2987 (LT)
12 TO 22	BLOCK 12		03343-2988 (LT)

PARTS 1 TO 11 ARE SUBJECT TO EASEMENT AS IN INST. YR2438474
 PARTS 12 TO 22 ARE SUBJECT TO EASEMENT AS IN INST. YR2438475
 PARTS 1 TO 22 ARE SUBJECT TO EASEMENT AS IN INST. YR2432137

I REQUIRE THIS PLAN TO BE DEPOSITED UNDER THE LAND TITLES ACT.

DATE December 20, 2016

Michael J. Gorman
 MICHAEL J. GORMAN
 ONTARIO LAND SURVEYOR

PLAN 65R-36891

RECEIVED AND DEPOSITED

DATE Dec. 21, 2016

"S. ASAPH"
 REPRESENTATIVE FOR THE LAND REGISTRAR FOR THE LAND TITLES DIVISION OF YORK REGION (No 65)

PLAN OF SURVEY OF
BLOCKS 11 AND 12
REGISTERED PLAN 65M-4477
 CITY OF VAUGHAN
 REGIONAL MUNICIPALITY OF YORK

SCALE 1 : 250

 J.D. BARNES LIMITED

METRIC DISTANCES AND/OR COORDINATES SHOWN ON THIS PLAN ARE IN METRES AND CAN BE CONVERTED TO FEET BY DIVIDING BY 0.3048.

NOTES

BEARINGS ARE MTM GRID, DERIVED FROM OBSERVED REFERENCE POINTS A AND B, BY REAL TIME NETWORK (RTN) OBSERVATIONS, MTM ZONE 10, NAD83 (ORIGINAL).

DISTANCES ARE GROUND AND CAN BE CONVERTED TO GRID BY MULTIPLYING BY THE COMBINED SCALE FACTOR OF 0.999872.

ALL SET SSIB MONUMENTS WERE USED DUE TO LACK OF OVERBURDEN AND/OR PROXIMITY OF UNDERGROUND UTILITIES IN ACCORDANCE WITH SECTION 11 (4) OF O.R.G. 525/91.

ALL FOUND MONUMENTS ARE STANDARD IRON BARS AND WERE SET BY HOLDING JONES VANDERVEEN INC. OLS, UNLESS NOTED OTHERWISE.
 ALL PLANTED MONUMENTS ARE IRON BARS UNLESS NOTED OTHERWISE.

ALL BUILDING TIES ARE TAKEN TO CONCRETE FOUNDATION.

INTEGRATION DATA

OBSERVED REFERENCE POINTS (ORPs): MTM ZONE 10, NAD83 (ORIGINAL).
 COORDINATES TO URBAN ACCURACY PER SECTION 14 (2) OF O.R.G. 216/10.

POINT ID	EASTING	NORTHING
ORP (A)	304 292.82	4 858 020.54
ORP (B)	304 317.96	4 857 940.09

COORDINATES CANNOT, IN THEMSELVES, BE USED TO RE-ESTABLISH CORNERS OR BOUNDARIES SHOWN ON THIS PLAN.

LEGEND

■	DENOTES	SURVEY MONUMENT FOUND
□	DENOTES	SURVEY MONUMENT SET
SIB	DENOTES	STANDARD IRON BAR
SSIB	DENOTES	SHORT STANDARD IRON BAR
IB	DENOTES	IRON BAR
WIT	DENOTES	WITNESS
P&S	DENOTES	REGISTERED PLAN 65M-4477 AND MEASURED
PL	DENOTES	REGISTERED PLAN 65M-4477 AND SET
DUC	DENOTES	PART LIMIT WITHIN DIMISING WALL
S/T	DENOTES	DWELLING UNDER CONSTRUCTION
CP	DENOTES	SUBJECT TO EASEMENT AS IN INST. CONCRETE PORCH

SURVEYOR'S CERTIFICATE


I CERTIFY THAT:

- THIS SURVEY AND PLAN ARE CORRECT AND IN ACCORDANCE WITH THE SURVEYS ACT, THE SURVEYORS ACT AND THE LAND TITLES ACT AND THE REGULATIONS MADE UNDER THEM.
- THE SURVEY WAS COMPLETED ON AUGUST 19, 2016.

DATE December 20, 2016

Michael J. Gorman
 MICHAEL J. GORMAN
 ONTARIO LAND SURVEYOR

		J.D. BARNES LIMITED LAND INFORMATION SPECIALISTS 140 RENFREW DRIVE, SUITE 100, MARKHAM, ON L3R 6B3 T: (905) 477-3600 F: (905) 477-3882 www.jdbarnes.com	
		DRAWN BY: DARIO S./AS CHECKED BY: MJG REFERENCE NO.: 16-21-937-00-BLK11	FILE: G:\16-21-937\00\R-Plans\16-21-937-00-BLK11.dgn DATED: APRIL/29/2016 PLOTTED: 12/20/2016

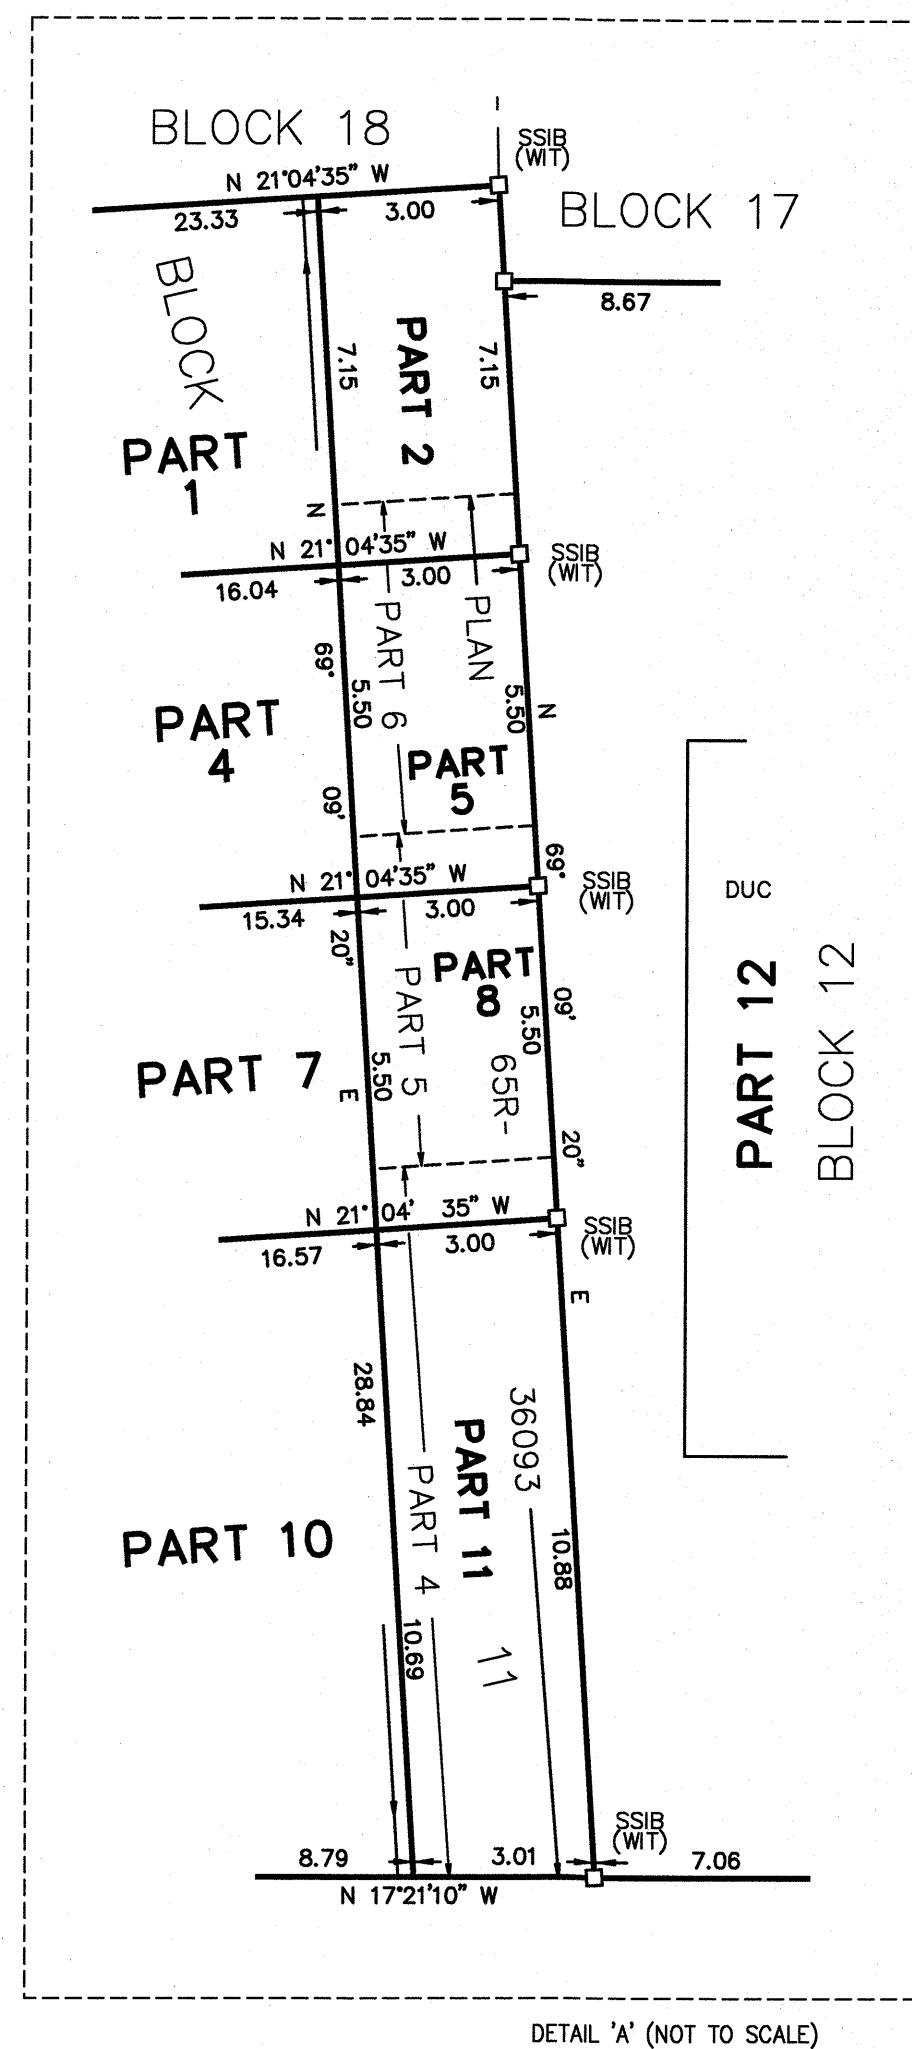

DETAIL 'A' (NOT TO SCALE)

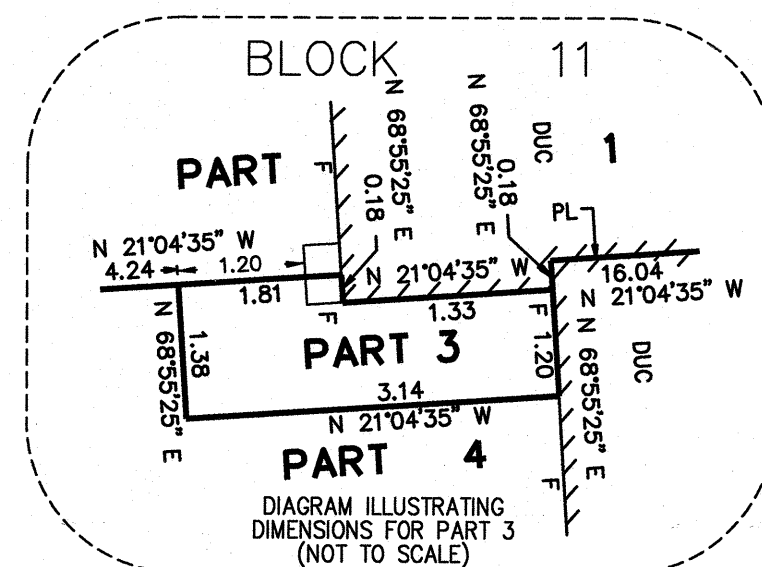


DIAGRAM ILLUSTRATING DIMENSIONS FOR PART 3 (NOT TO SCALE)

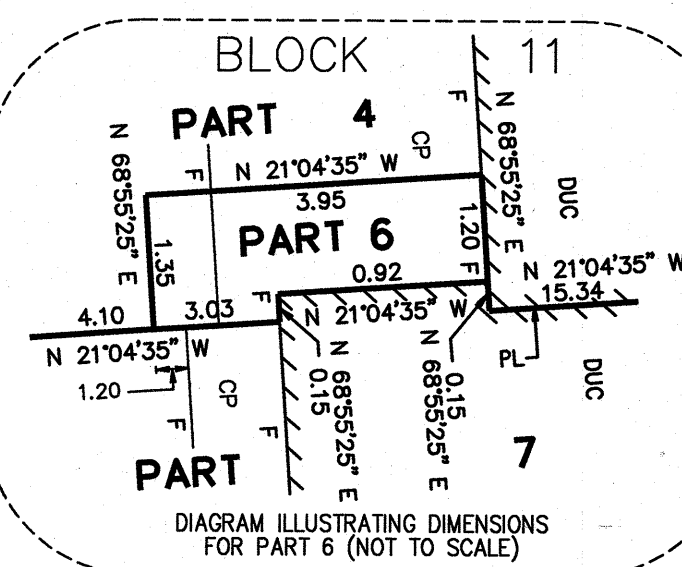


DIAGRAM ILLUSTRATING DIMENSIONS FOR PART 6 (NOT TO SCALE)

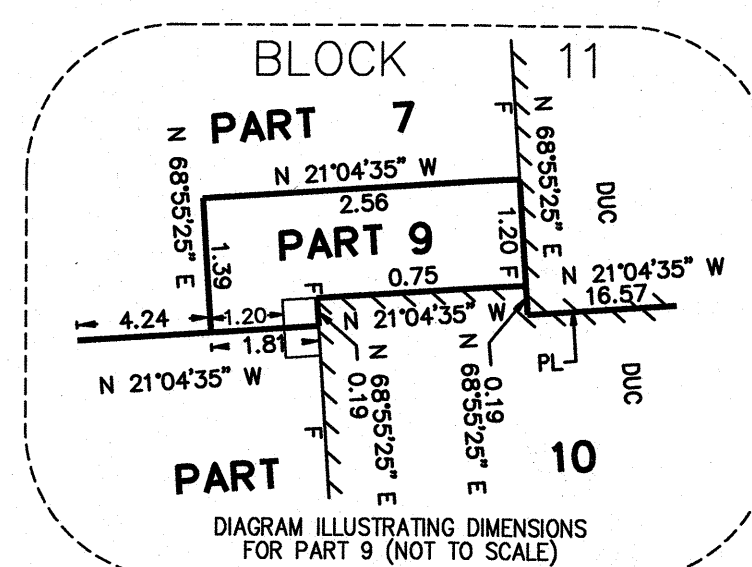


DIAGRAM ILLUSTRATING DIMENSIONS FOR PART 9 (NOT TO SCALE)

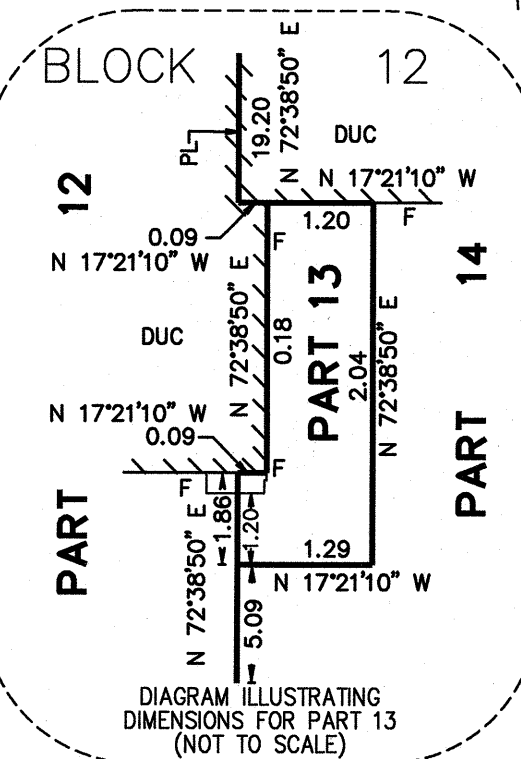
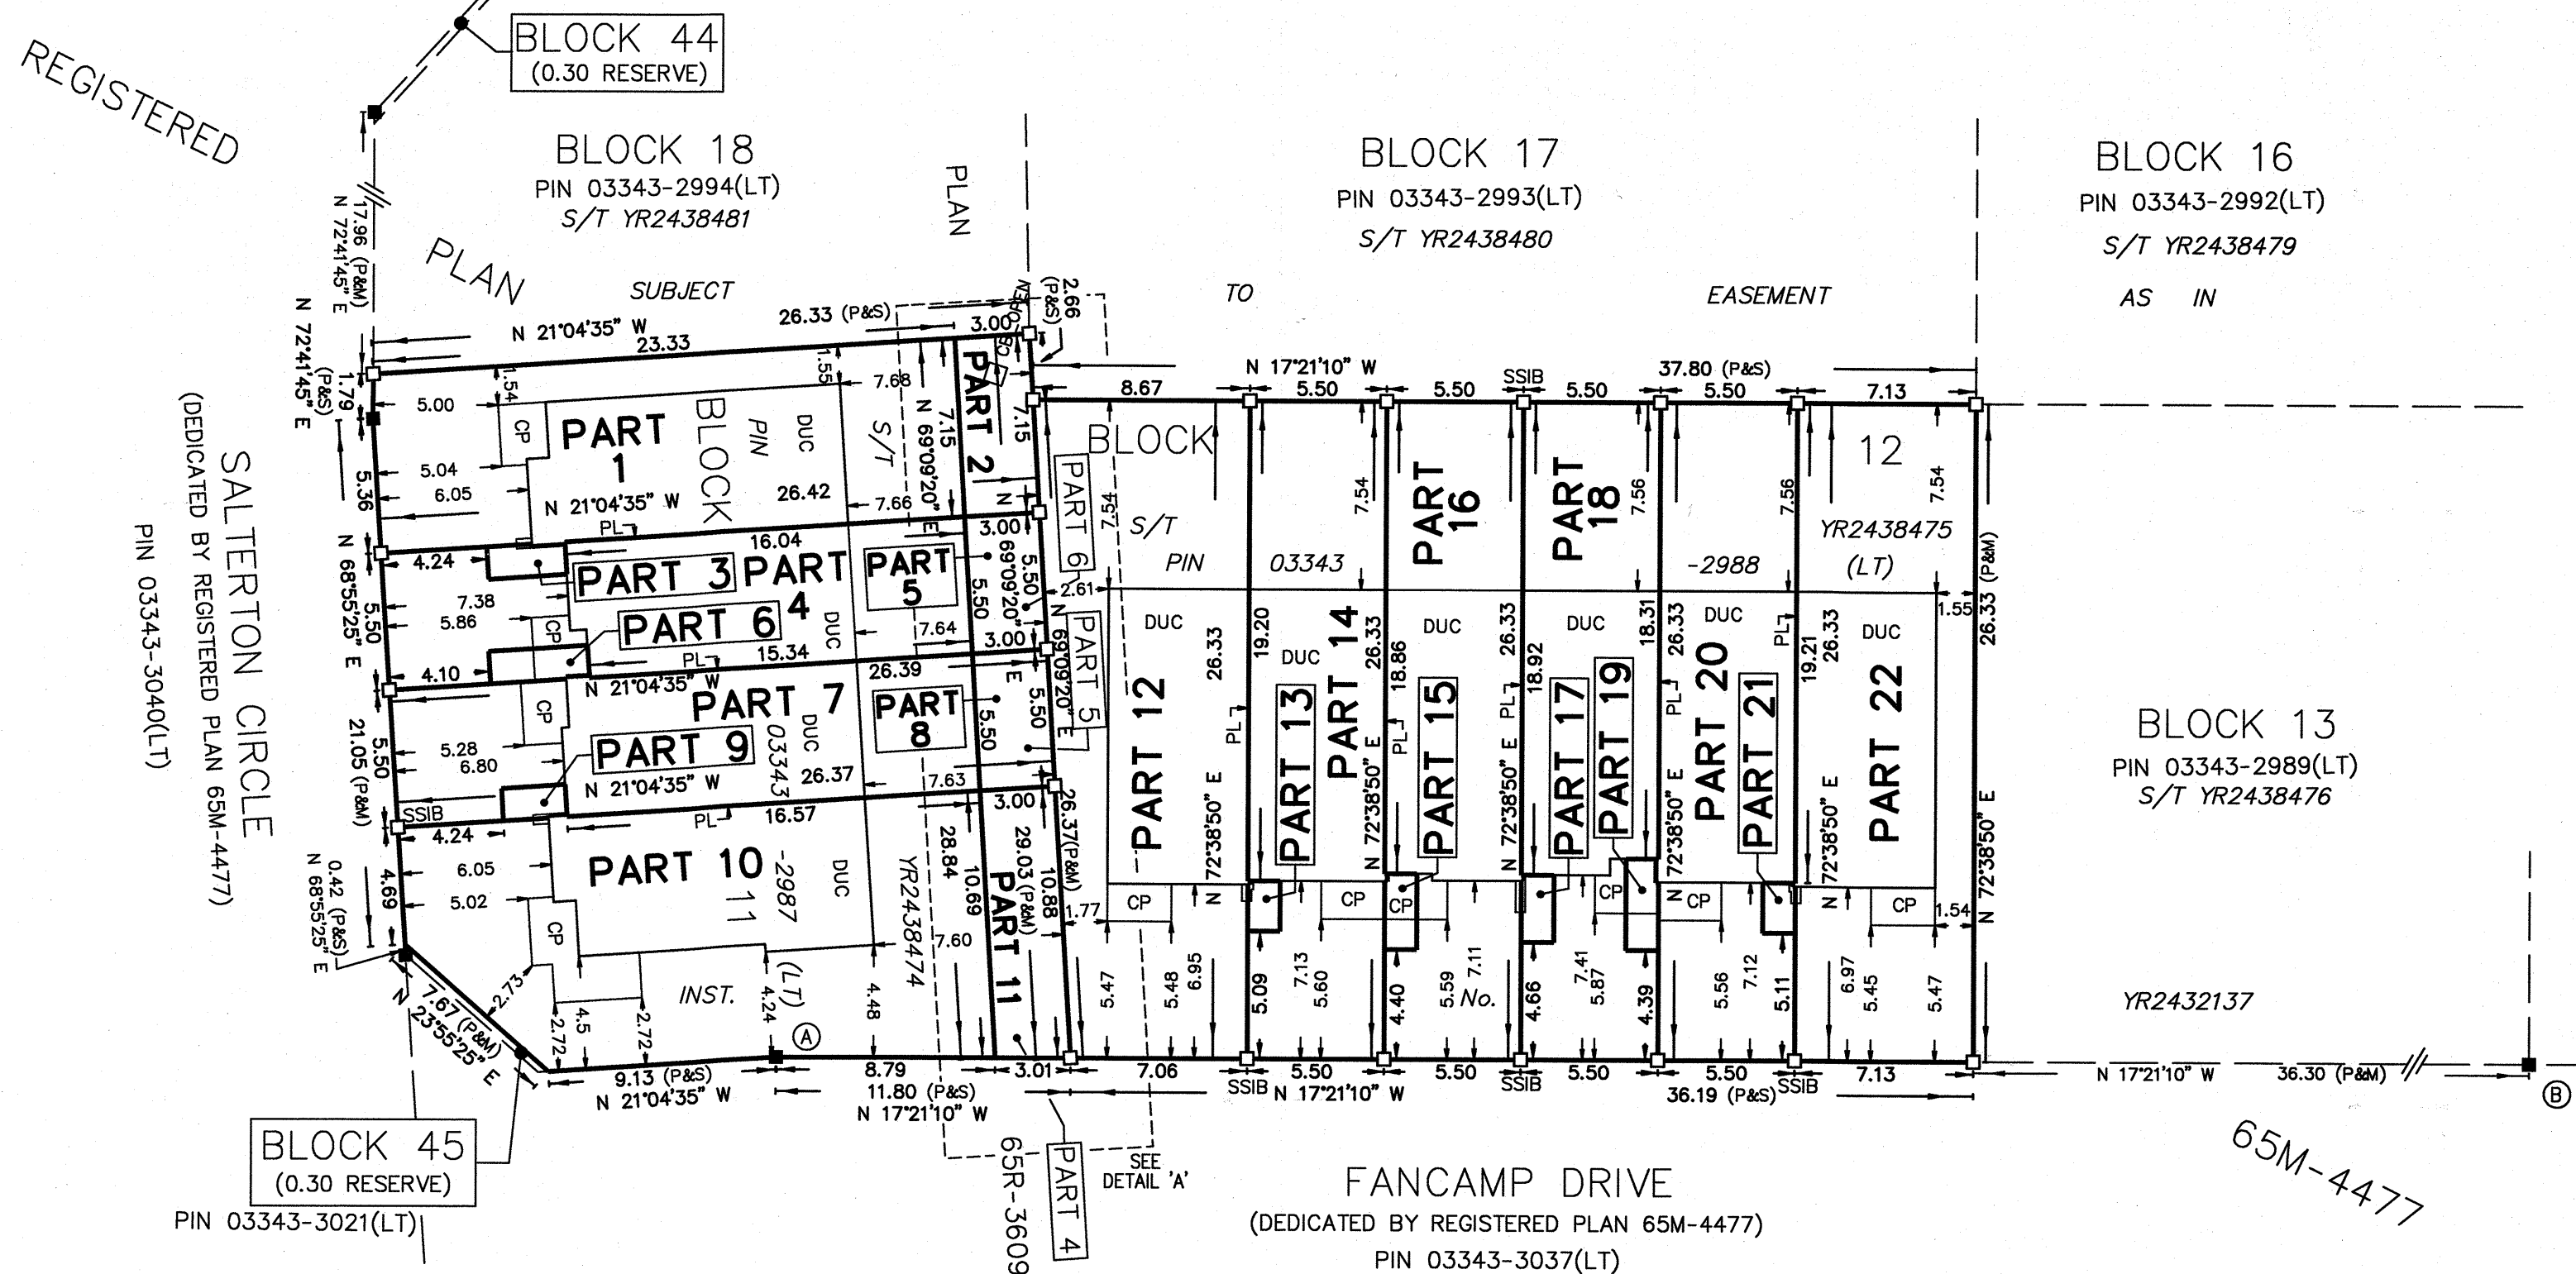


DIAGRAM ILLUSTRATING DIMENSIONS FOR PART 13 (NOT TO SCALE)

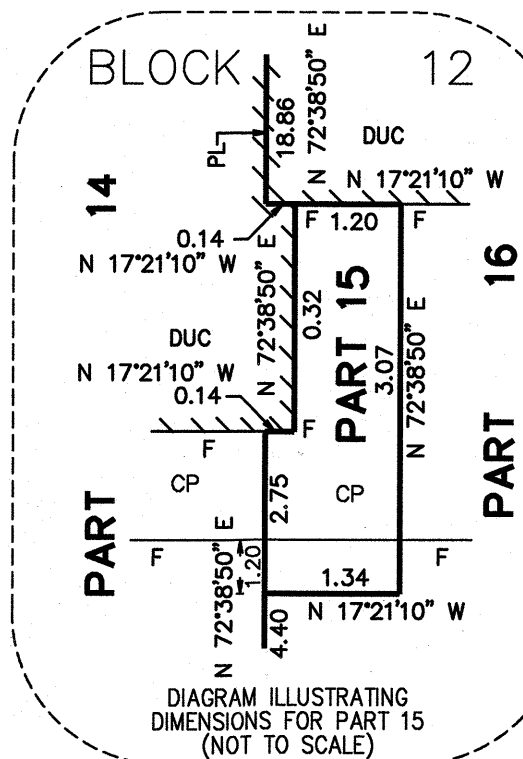


DIAGRAM ILLUSTRATING DIMENSIONS FOR PART 15 (NOT TO SCALE)

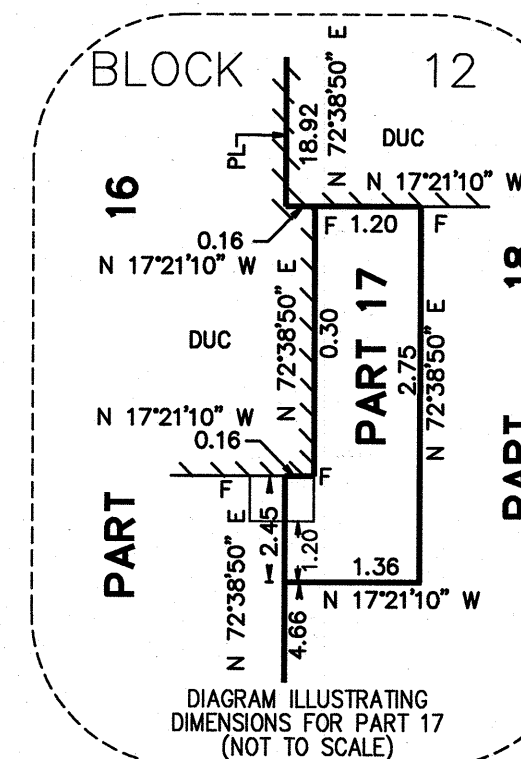


DIAGRAM ILLUSTRATING DIMENSIONS FOR PART 17 (NOT TO SCALE)

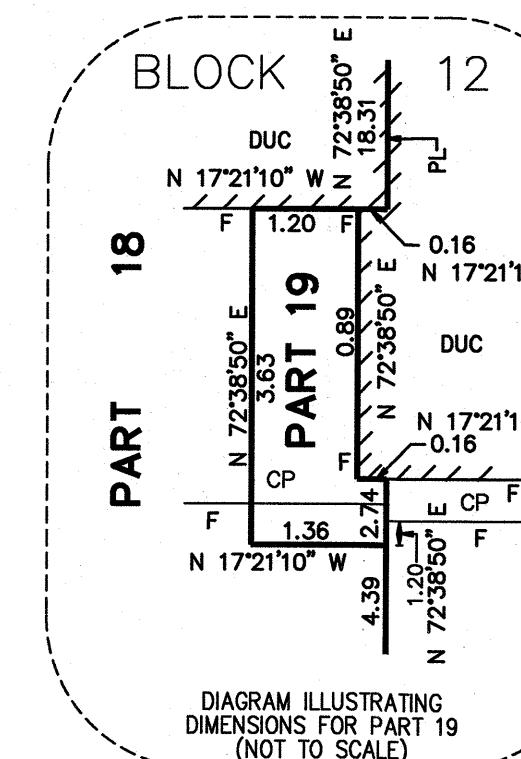


DIAGRAM ILLUSTRATING DIMENSIONS FOR PART 19 (NOT TO SCALE)


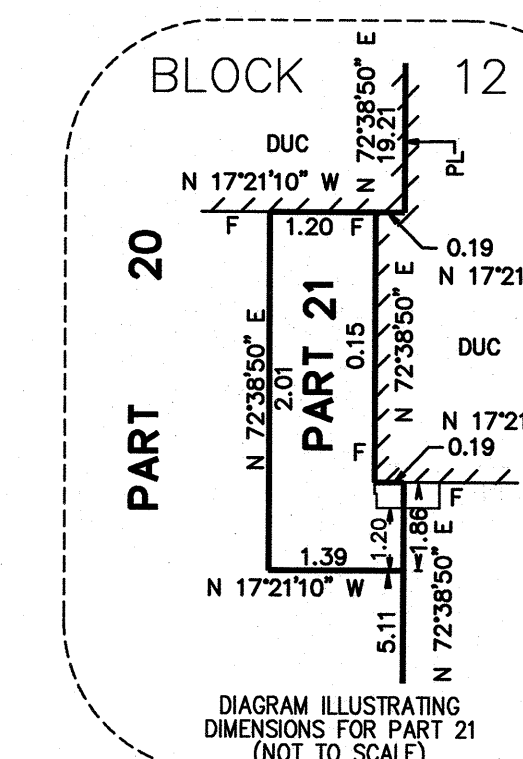


DIAGRAM ILLUSTRATING DIMENSIONS FOR PART 21 (NOT TO SCALE)

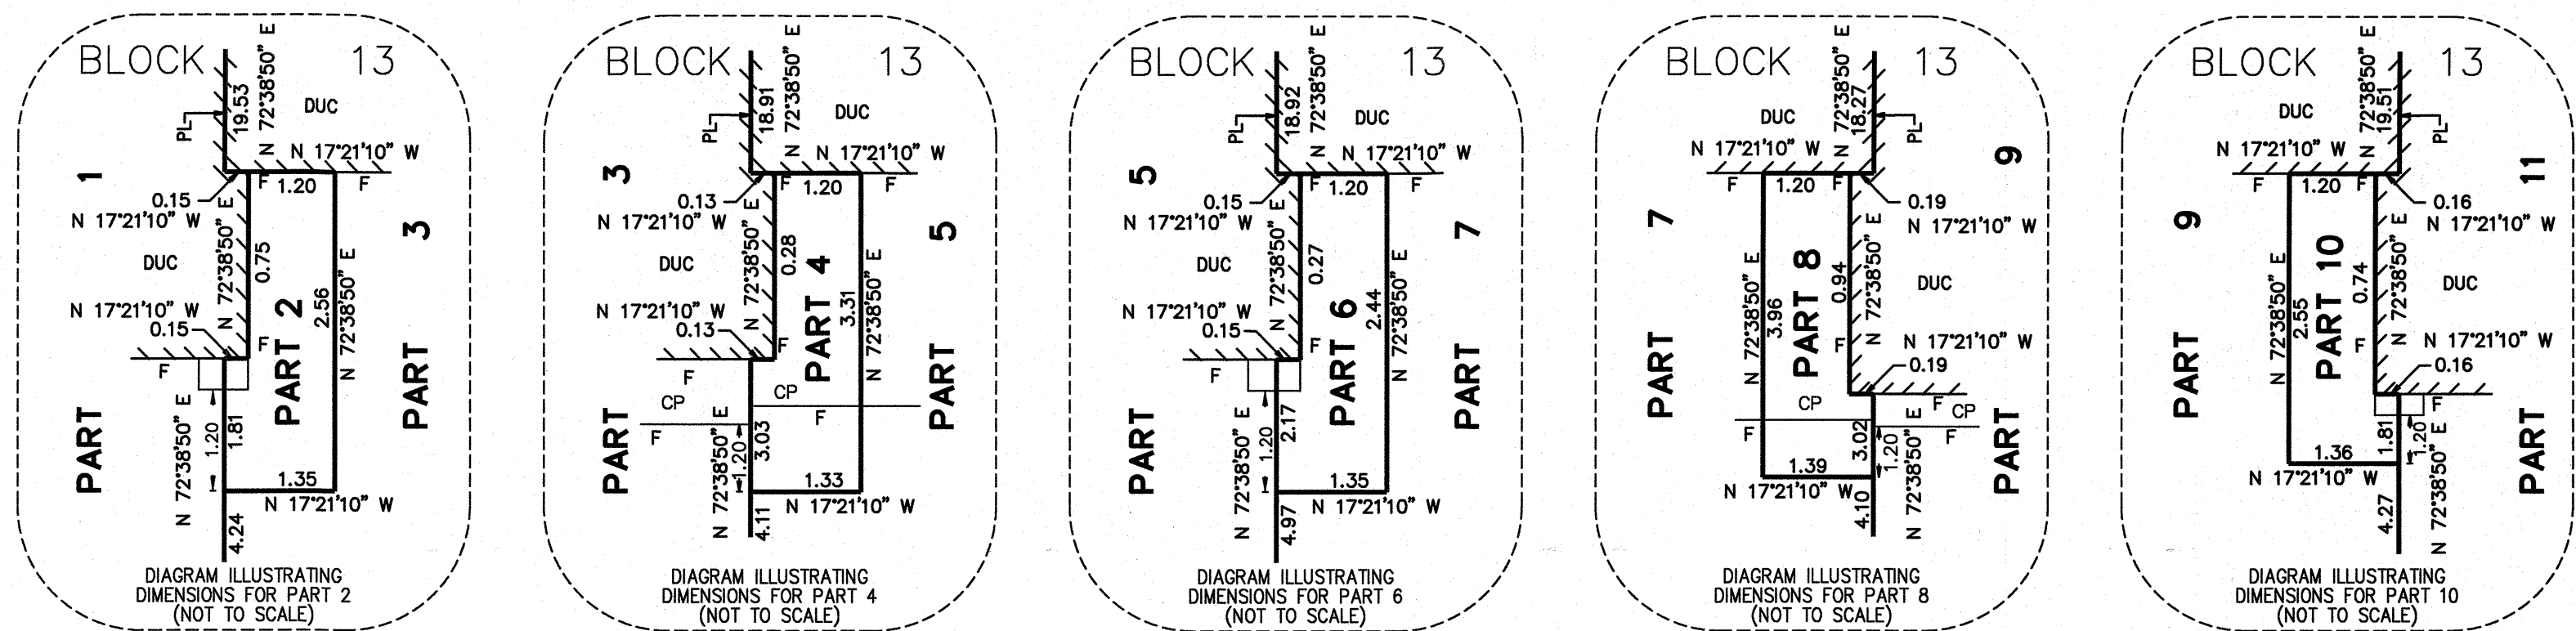

SCHEDULE			
PARTS	ALL OF	REGISTERED PLAN	ALL OF PIN
1 TO 11	BLOCK 13	65M-4477	03343-2989 (LT)
12 TO 22	BLOCK 14		03343-2990 (LT)

PARTS 1 TO 11 ARE SUBJECT TO EASEMENT AS IN INST. YR2438476
 PARTS 12 TO 22 ARE SUBJECT TO EASEMENT AS IN INST. YR2438477
 PARTS 1 TO 22 ARE SUBJECT TO EASEMENT AS IN INST. YR2432137

1. REQUIRE THIS PLAN TO BE DEPOSITED UNDER THE LAND TITLES ACT.

DATE December 20, 2016


Michael J. Gorman
 MICHAEL J. GORMAN
 ONTARIO LAND SURVEYOR

PLAN 65R-36892

RECEIVED AND DEPOSITED

DATE DEC. 21, 2016

"S. ASAPH"
 REPRESENTATIVE FOR THE LAND REGISTRAR FOR THE LAND TITLES DIVISION OF YORK REGION (No 65)

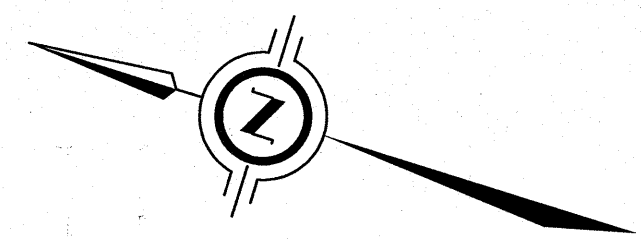

PLAN OF SURVEY OF
BLOCKS 13 AND 14
REGISTERED PLAN 65M-4477
CITY OF VAUGHAN
REGIONAL MUNICIPALITY OF YORK

SCALE 1 : 250

0 5 10 15 metres

J.D. BARNES LIMITED

METRIC DISTANCES AND/OR COORDINATES SHOWN ON THIS PLAN ARE IN METRES AND CAN BE CONVERTED TO FEET BY DIVIDING BY 0.3048.

NOTES
 BEARINGS ARE MTM GRID, DERIVED FROM OBSERVED REFERENCE POINTS A AND B, BY REAL TIME NETWORK (RTN) OBSERVATIONS, MTM ZONE 10, NAD83 (ORIGINAL).

DISTANCES ARE GROUND AND CAN BE CONVERTED TO GRID BY MULTIPLYING BY THE COMBINED SCALE FACTOR OF 0.999872.

ALL SET SSIB MONUMENTS WERE USED DUE TO LACK OF OVERBURDEN AND/OR PROXIMITY OF UNDERGROUND UTILITIES IN ACCORDANCE WITH SECTION 11 (4) OF O.REG. 525/91.

ALL FOUND MONUMENTS ARE STANDARD IRON BARS AND WERE SET BY HOLDING JONES VANDERVEEN, UNLESS NOTED OTHERWISE.

ALL PLANTED MONUMENTS ARE IRON BARS UNLESS NOTED OTHERWISE.

ALL BUILDING TIES ARE TAKEN TO CONCRETE FOUNDATION.

INTEGRATION DATA			
OBSERVED REFERENCE POINTS (ORPs): MTM ZONE 10, NAD83 (ORIGINAL).			
COORDINATES TO URBAN ACCURACY PER SECTION 14 (2) OF O.REG 216/10.			
POINT ID	EASTING	NORTHING	
ORP (A)	304 292.82	4 858	020.54
ORP (B)	304 317.96	4 857	940.09
COORDINATES CANNOT, IN THEMSELVES, BE USED TO RE-ESTABLISH CORNERS OR BOUNDARIES SHOWN ON THIS PLAN.			

LEGEND	
■	DENOTES SURVEY MONUMENT FOUND
□	DENOTES SURVEY MONUMENT SET
SIB	DENOTES STANDARD IRON BAR
SSIB	DENOTES SHORT STANDARD IRON BAR
IB	DENOTES IRON BAR
P&M	DENOTES REGISTERED PLAN 65M-4477 AND MEASURED
P&S	DENOTES REGISTERED PLAN 65M-4477 AND SET
PL	DENOTES PART LIMIT WITHIN DIMISING WALL
F	DENOTES EXTERIOR FACE OF CONCRETE
DUC	DENOTES DWELLING UNDER CONSTRUCTION
CP	DENOTES CONCRETE PORCH
S/T	DENOTES SUBJECT TO EASEMENT AS IN INST.

SURVEYOR'S CERTIFICATE
 I CERTIFY THAT:
 1. THIS SURVEY AND PLAN ARE CORRECT AND IN ACCORDANCE WITH THE SURVEYS ACT, THE SURVEYORS ACT AND THE LAND TITLES ACT AND THE REGULATIONS MADE UNDER THEM.
 2. THE SURVEY WAS COMPLETED ON AUGUST 19, 2016.



December 20, 2016
 DATE




Michael J. Gorman
 MICHAEL J. GORMAN
 ONTARIO LAND SURVEYOR

J.D. BARNES LIMITED
 LAND INFORMATION SPECIALISTS
 140 RENFREW DRIVE, SUITE 100, MARKHAM, ON L3R 6B3
 T: (905) 477-3600 F: (905) 477-3882 www.jdbarnes.com

DRAWN BY: AS CHECKED BY: MJC REFERENCE NO.: 16-21-937-00-BLK13

FILE: G:\16-21-937\00\R-Plans\16-21-937-00-BLK13.dgn DATED: JULY/4/16

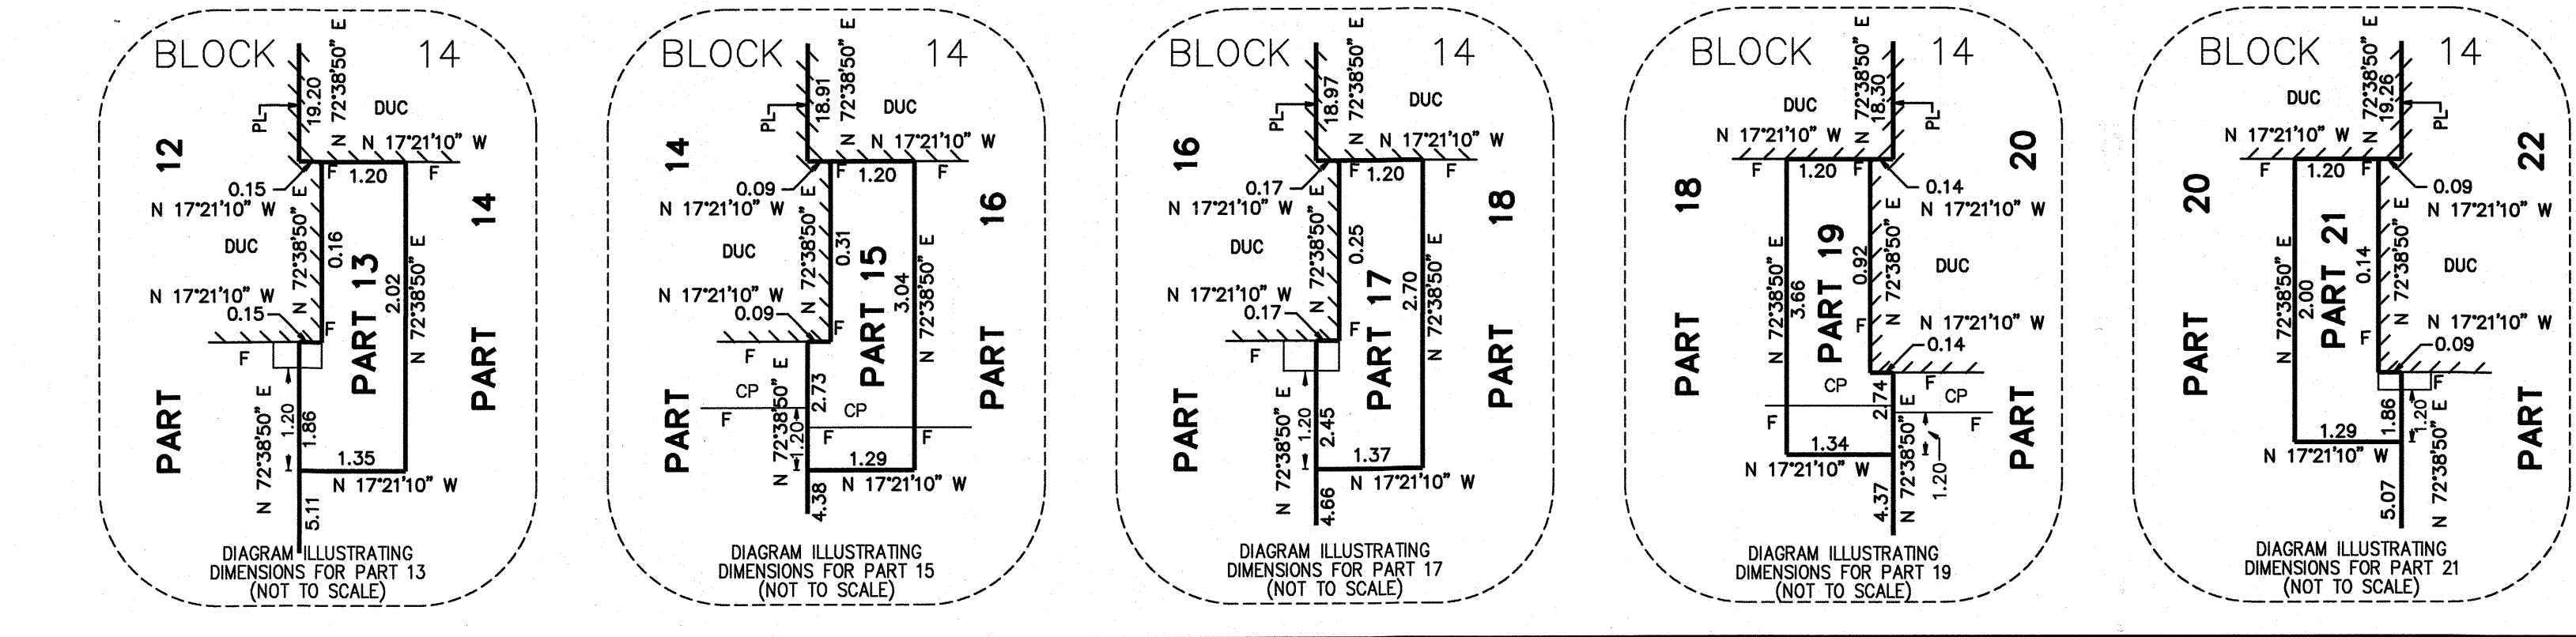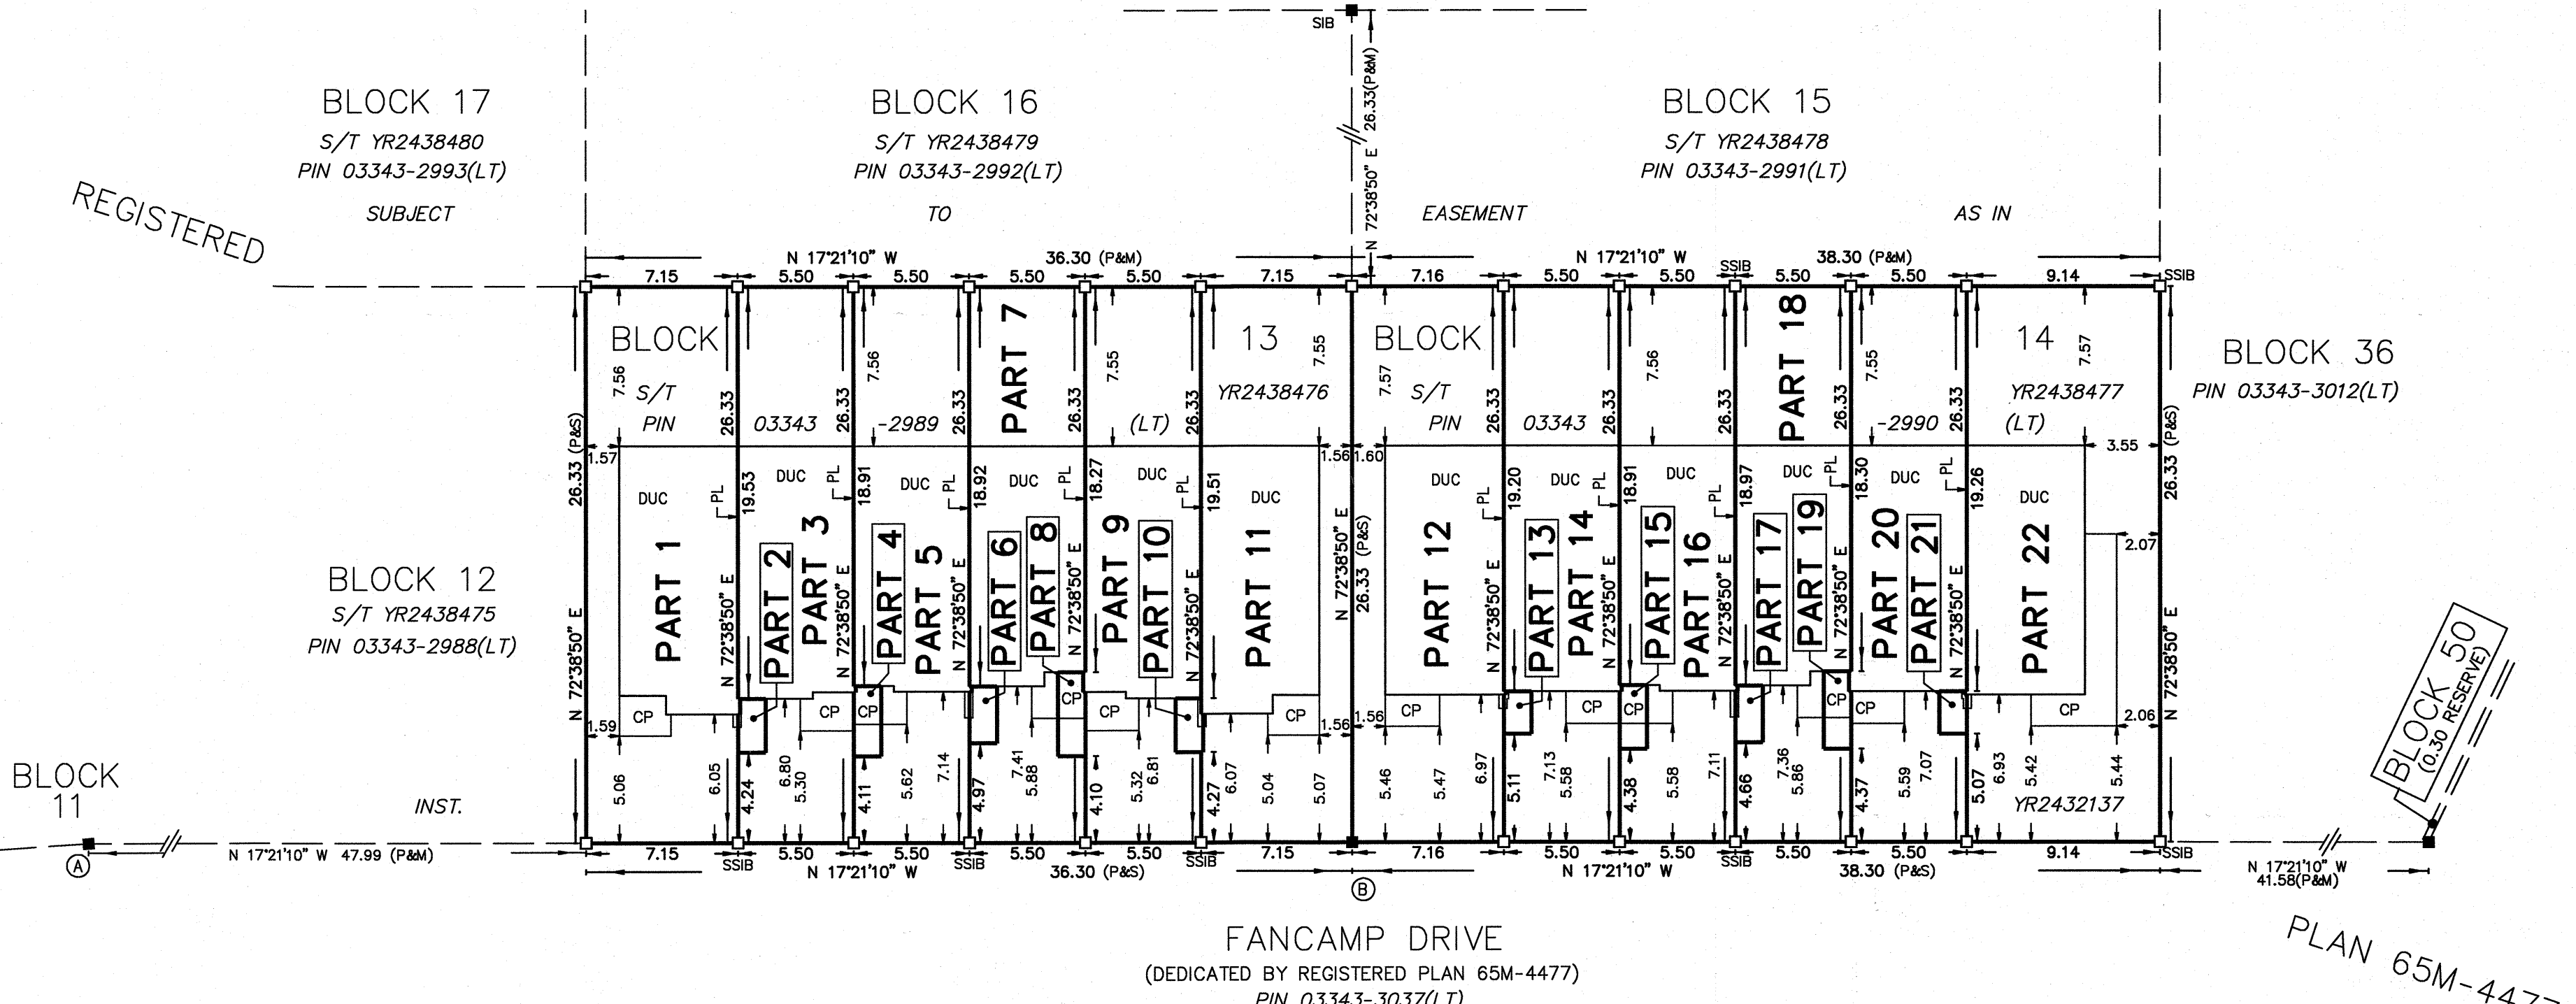

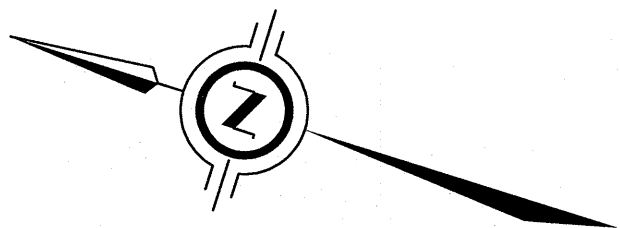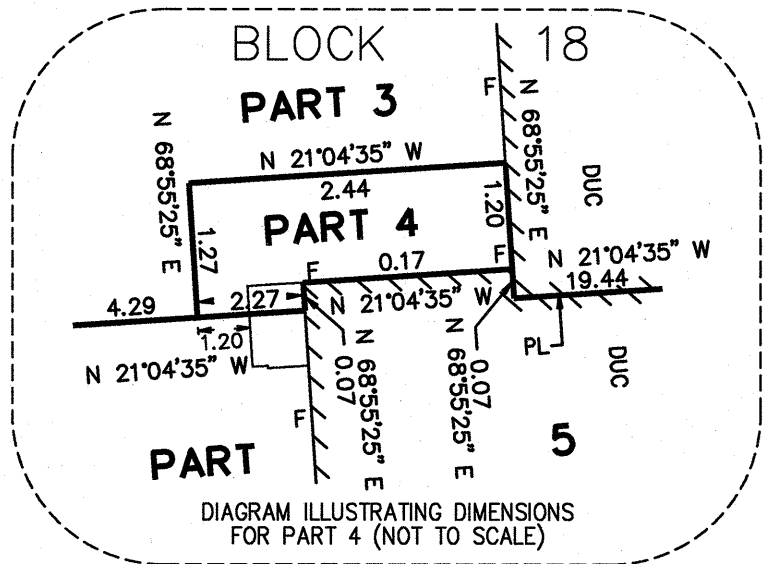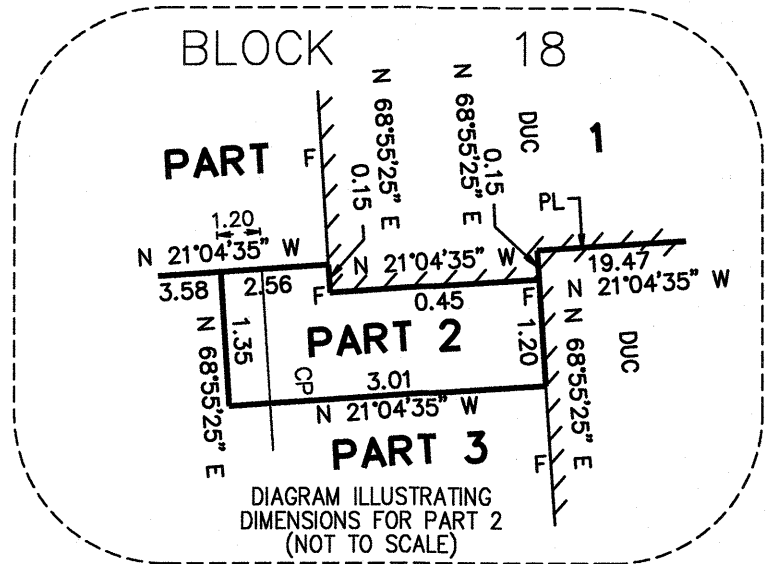

SCHEDULE			
PARTS	ALL OF	REGISTERED PLAN	ALL OF PIN
1 TO 5	BLOCK 18	65M-4477	03343-2994 (LT)
6 TO 16	BLOCK 17		03343-2993 (LT)

PARTS 1 TO 5 ARE SUBJECT TO EASEMENT AS IN INST. YR2438481

PARTS 6 TO 16 ARE SUBJECT TO EASEMENT AS IN INST. YR2438480

PARTS 1 TO 16 ARE SUBJECT TO EASEMENT AS IN INST. YR2432137

I REQUIRE THIS PLAN TO BE DEPOSITED UNDER THE LAND TITLES ACT.

DATE December 20, 2016

Michael J. Gorman
MICHAEL J. GORMAN
ONTARIO LAND SURVEYOR

PLAN 65R-36893


RECEIVED AND DEPOSITED

DATE DEC. 21, 2016

"S. ASAPH"

REPRESENTATIVE FOR THE LAND REGISTRAR FOR THE LAND TITLES DIVISION OF YORK REGION (No 65)

PLAN OF SURVEY OF
BLOCKS 17 AND 18
REGISTERED PLAN 65M-4477
CITY OF VAUGHAN
REGIONAL MUNICIPALITY OF YORK

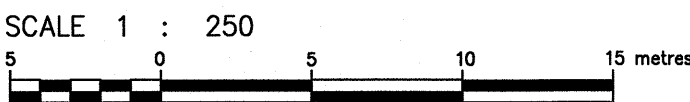

J.D. BARNES LIMITED

METRIC DISTANCES AND/OR COORDINATES SHOWN ON THIS PLAN ARE IN METRES AND CAN BE CONVERTED TO FEET BY DIVIDING BY 0.3048.

NOTES

BEARINGS ARE MTM GRID, DERIVED FROM OBSERVED REFERENCE POINTS A AND B, BY REAL TIME NETWORK (RTN) OBSERVATIONS, MTM ZONE 10, NAD83 (ORIGINAL).

DISTANCES ARE GROUND AND CAN BE CONVERTED TO GRID BY MULTIPLYING BY THE COMBINED SCALE FACTOR OF 0.999872.

ALL SET SSIB MONUMENTS WERE USED DUE TO LACK OF OVERBURDEN AND/OR PROXIMITY OF UNDERGROUND UTILITIES IN ACCORDANCE WITH SECTION 11 (4) OF O.REG. 525/91.

ALL FOUND MONUMENTS ARE STANDARD IRON BARS AND WERE SET BY HOLDING JONES VANDERVEEN, UNLESS NOTED OTHERWISE.

ALL PLANTED MONUMENTS ARE IRON BARS UNLESS NOTED OTHERWISE.

ALL BUILDING TIES ARE TAKEN TO CONCRETE FOUNDATION.

INTEGRATION DATA

OBSERVED REFERENCE POINTS (ORPs): MTM ZONE 10, NAD83 (ORIGINAL)

COORDINATES TO URBAN ACCURACY PER SECTION 14 (2) OF O.REG 216/10.

POINT ID	EASTING	NORTHING
ORP (A)	304 345.77	4 858 027.61
ORP (B)	304 368.21	4 857 955.80

COORDINATES CANNOT, IN THEMSELVES, BE USED TO RE-ESTABLISH CORNERS OR BOUNDARIES SHOWN ON THIS PLAN.

LEGEND

■	DENOTES	SURVEY MONUMENT FOUND
□	DENOTES	SURVEY MONUMENT SET
SIB	DENOTES	STANDARD IRON BAR
SSIB	DENOTES	SHORT STANDARD IRON BAR
IB	DENOTES	IRON BAR
P&M	DENOTES	REGISTERED PLAN 65M-4477 AND MEASURED
P&S	DENOTES	REGISTERED PLAN 65M-4477 AND SET
PL	DENOTES	PART LIMIT WITHIN DIMISING WALL
F	DENOTES	EXTERIOR FACE OF CONCRETE
DUC	DENOTES	DWELLING UNDER CONSTRUCTION
S/T	DENOTES	SUBJECT TO EASEMENT AS IN INST.
CP	DENOTES	CONCRETE PORCH


SURVEYOR'S CERTIFICATE

I CERTIFY THAT:

- THIS SURVEY AND PLAN ARE CORRECT AND IN ACCORDANCE WITH THE SURVEYS ACT, THE SURVEYORS ACT AND THE LAND TITLES ACT AND THE REGULATIONS MADE UNDER THEM.
- THE SURVEY WAS COMPLETED ON AUGUST 19, 2016.

DATE December 20, 2016

Michael J. Gorman
MICHAEL J. GORMAN
ONTARIO LAND SURVEYOR

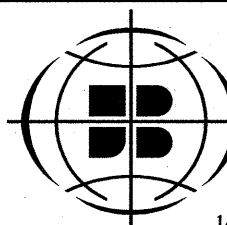

J.D. BARNES
LIMITED

LAND INFORMATION SPECIALISTS
140 RENFREW DRIVE, SUITE 100, MARKHAM, ON L3R 6B3
T: (905) 477-3600 F: (905) 477-3882 www.jdbarnes.com







SURVEYING
MAPPING
GIS

DRAWN BY: DARIO S./AS	CHECKED BY: MJC	REFERENCE NO.: 16-21-937-00-BLK17
--------------------------	--------------------	--------------------------------------

FILE: G:\16-21-937\00\R-Plans\16-21-937-00-BLK17.dgn DATED: MAY/3/16

PLOTTED: 12/20/2016

REGISTERED

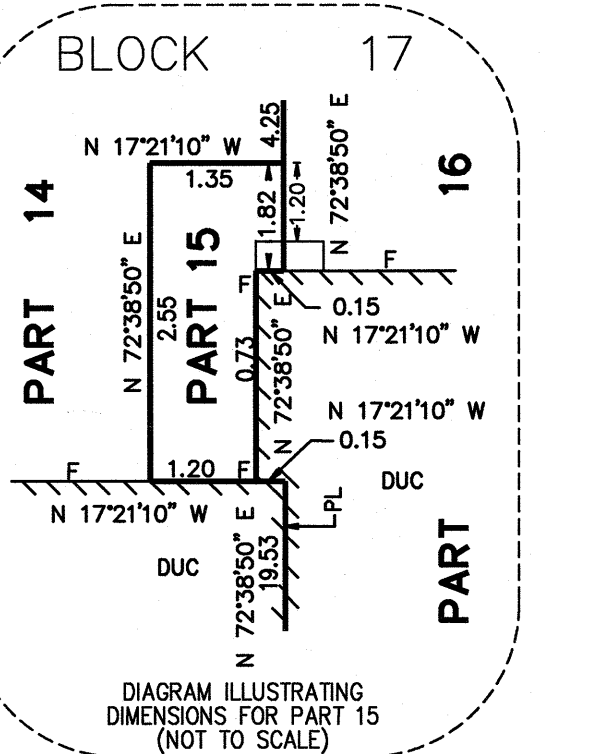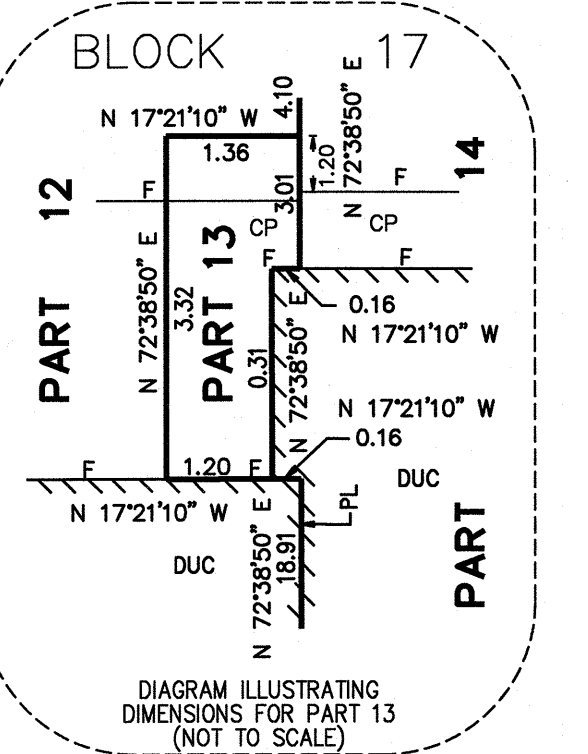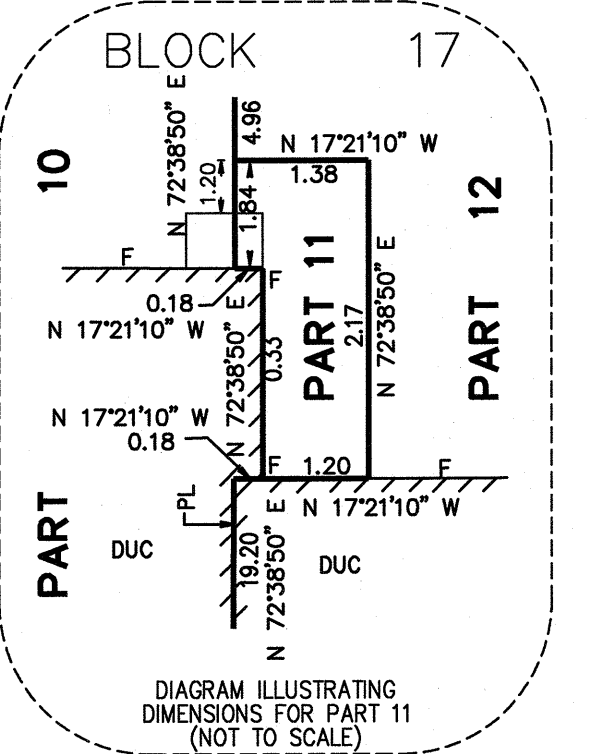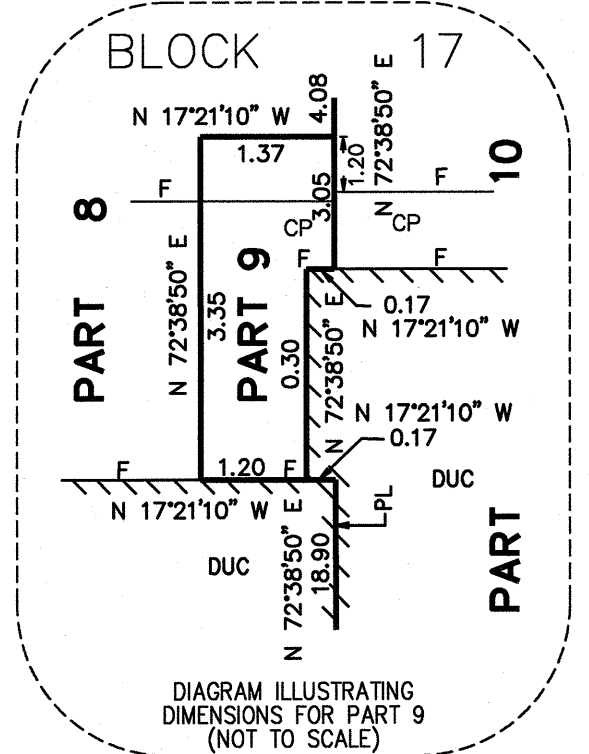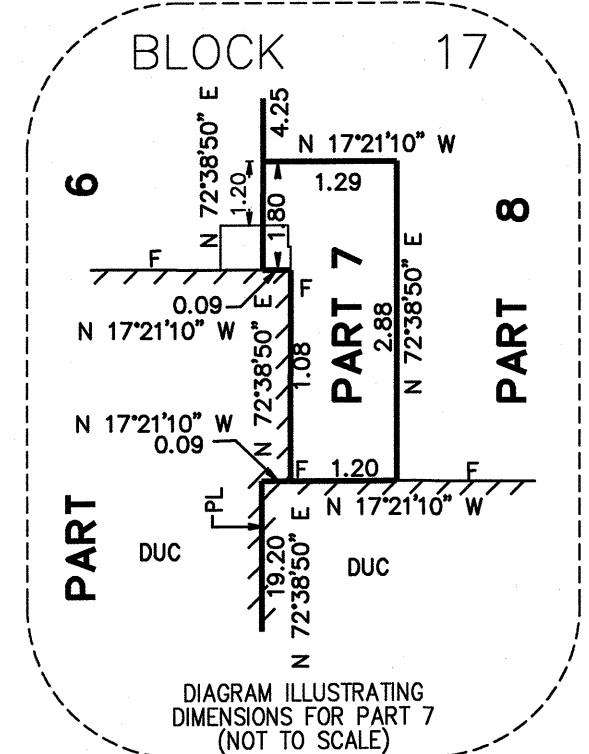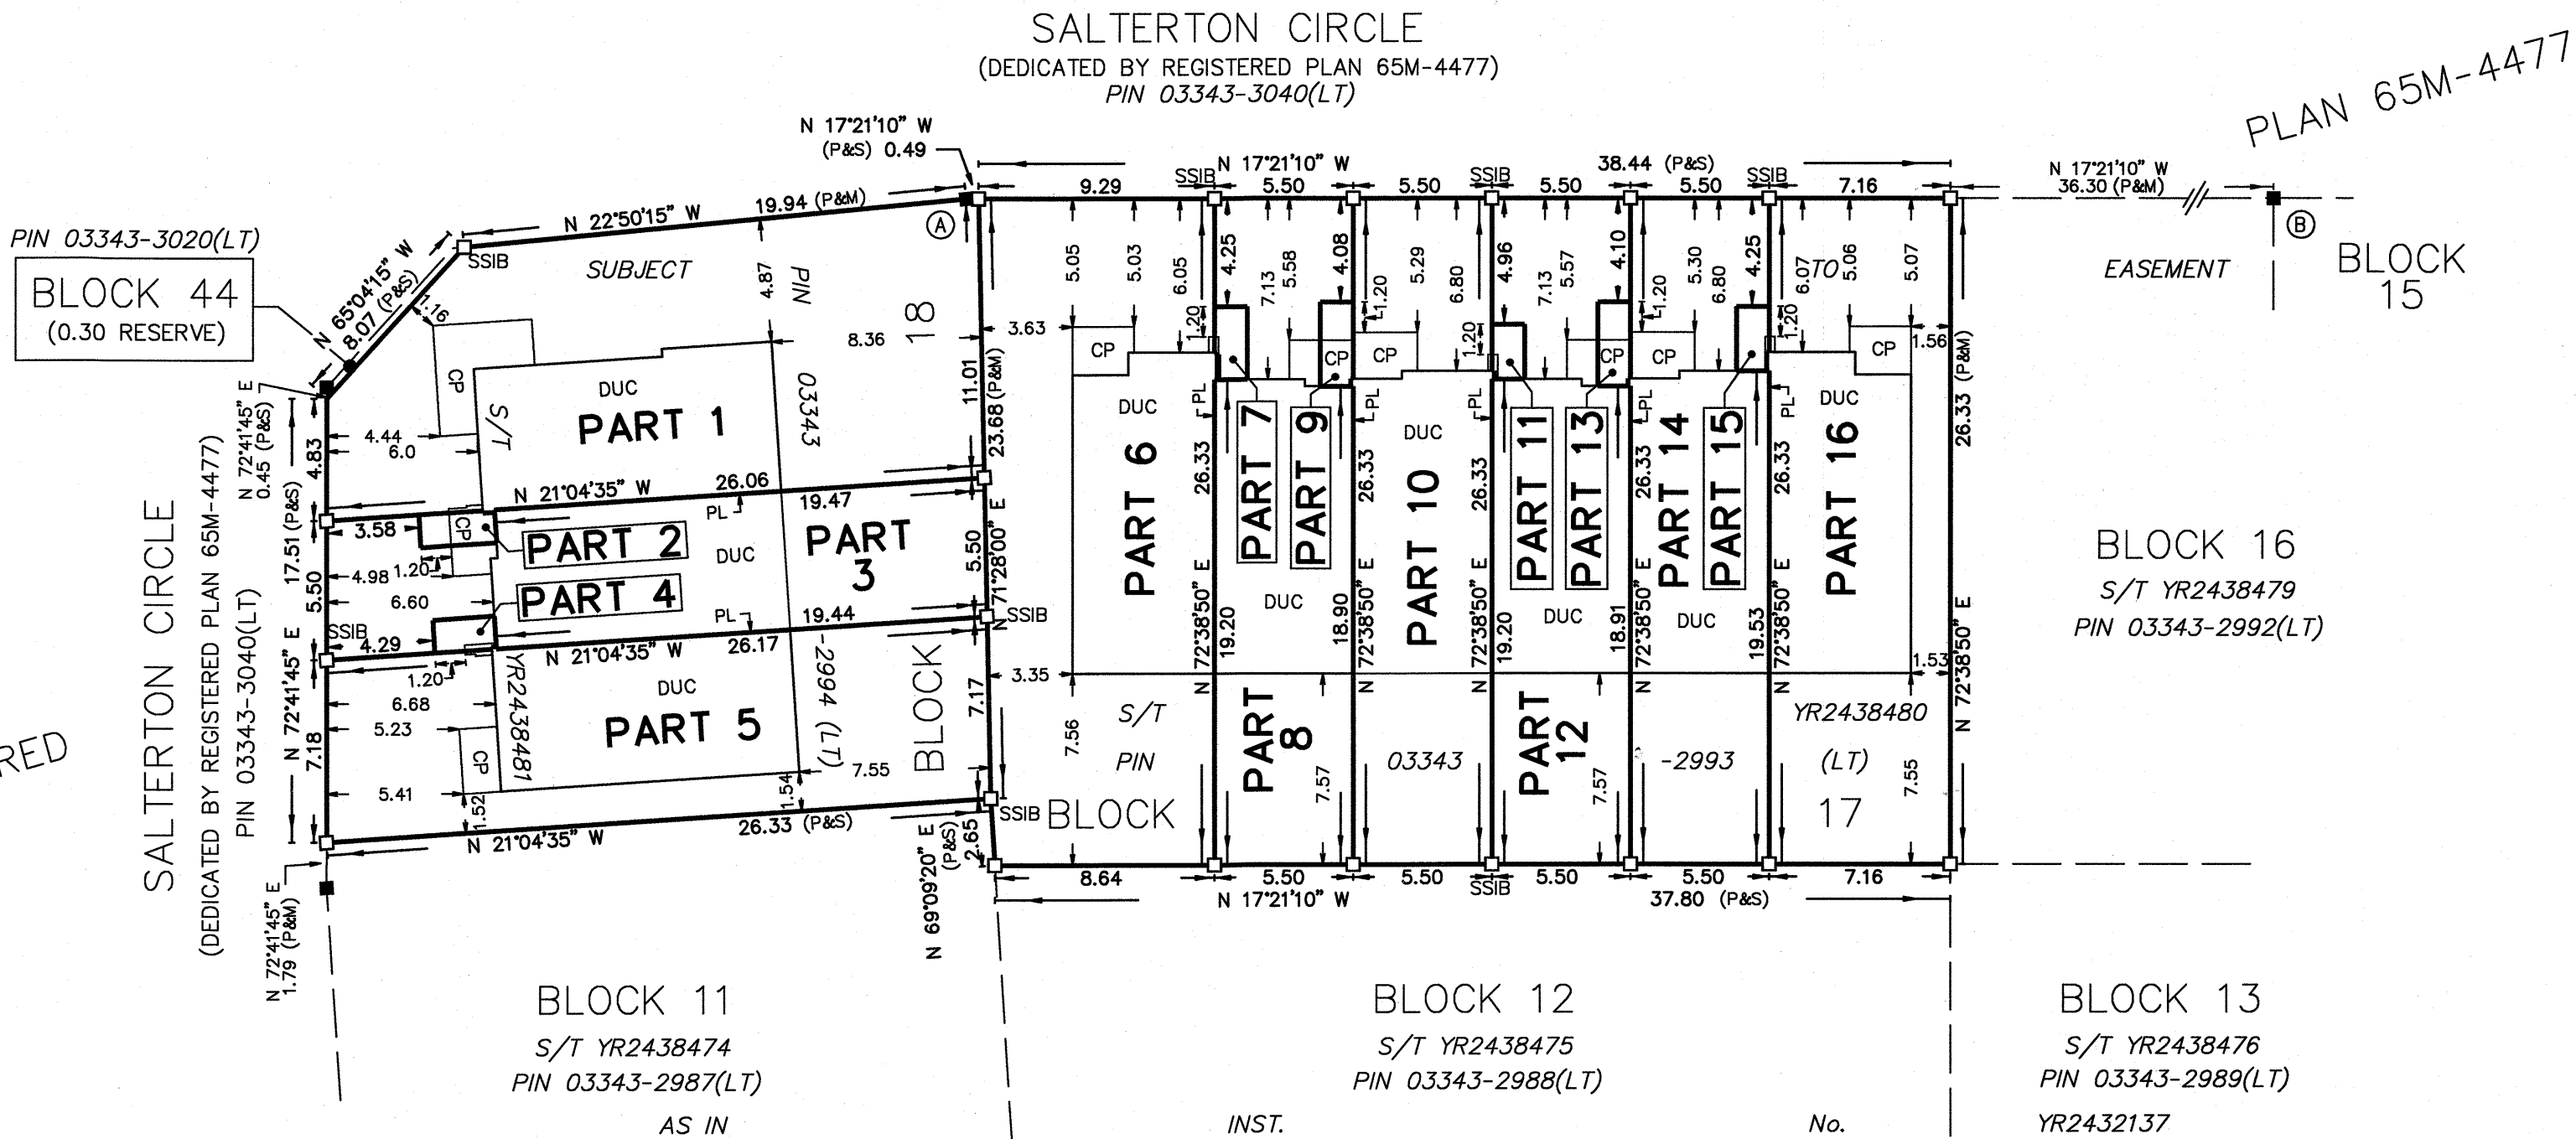

SCHEDULE			
PARTS	ALL OF	REGISTERED PLAN	ALL OF PIN
1 TO 11	BLOCK 16	65M-4477	03343-2992 (LT)
12 TO 22	BLOCK 15		03343-2991 (LT)

I REQUIRE THIS PLAN TO BE
DEPOSITED UNDER THE
LAND TITLES ACT.

DATE December 20, 2016



MICHAEL J. GORMAN
ONTARIO LAND SURVEYOR

PLAN 65R-36895

RECEIVED AND DEPOSITED

DATE DEC. 21, 2016

"S. ASAPH"
 REPRESENTATIVE FOR THE LAND
 REGISTRAR FOR THE LAND TITLES
 DIVISION OF YORK REGION (No 65)

PLAN OF SURVEY OF
BLOCKS 15 AND 16
REGISTERED PLAN 65M-4477
CITY OF VAUGHAN
REGIONAL MUNICIPALITY OF YORK

SCALE 1 : 250

5 0 5 10 15 metres

J.D. BARNES LIMITED

METRIC DISTANCES AND/OR COORDINATES SHOWN ON THIS PLAN ARE IN METRES AND CAN BE CONVERTED TO FEET BY DIVIDING BY 0.3048.

NOTES

BEARINGS ARE MTM GRID, DERIVED FROM OBSERVED REFERENCE POINTS A AND B,
BY REAL TIME NETWORK (RTN) OBSERVATIONS, MTM ZONE 10, NAD83 (ORIGINAL).

DISTANCES ARE GROUND AND CAN BE CONVERTED TO GRID BY MULTIPLYING BY THE COMBINED SCALE FACTOR OF 0.999872.

ALL SET SSIB MONUMENTS WERE USED DUE TO LACK OF OVERBURDEN AND/OR PROXIMITY OF UNDERGROUND UTILITIES IN ACCORDANCE WITH SECTION 11 (4) OF O.REG. 525/91.

ALL FOUND MONUMENTS ARE STANDARD IRON BARS AND WERE SET BY HOLDING JONES VANDERVEEN, UNLESS NOTED OTHERWISE.

ALL PLANTED MONUMENTS ARE IRON BARS UNLESS NOTED OTHERWISE.

ALL BUILDING TIES ARE TAKEN TO CONCRETE FOUNDATION.

INTEGRATION DATA

OBSERVED REFERENCE POINTS (ORPs): MTM ZONE 10, NAD83 (ORIGINAL).

COORDINATES TO URBAN ACCURACY PER SECTION 14 (2) OF O.REG 216/10.

POINT ID	EASTING	NORTHING
ORP (A)	304 345.77	4 858 027.61
ORP (B)	304 368.21	4 857 955.80

COORDINATES CANNOT, IN THEMSELVES, BE USED TO RE-ESTABLISH CORNERS OR BOUNDARIES SHOWN ON THIS PLAN.

LEGEND

■	DENOTES	SURVEY MONUMENT FOUND
□	DENOTES	SURVEY MONUMENT SET
SIB	DENOTES	STANDARD IRON BAR
SSIB	DENOTES	SHORT STANDARD IRON BAR
IB	DENOTES	IRON BAR
REC	DENOTES	REGISTERED PLAN 65M-4477 AND MEASURED
P&M	DENOTES	REGISTERED PLAN 65M-4477 AND SET
PL	DENOTES	PART LIMIT WITHIN DIMISING WALL
DUC	DENOTES	DWELLING UNDER CONSTRUCTION
F	DENOTES	EXTERIOR FACE OF CONCRETE
S/T	DENOTES	NOT TO BE EASEMENT AS IN INST.
CP	DENOTES	CONCRETE PORCH

SURVEYOR'S CERTIFICATE

I CERTIFY THAT:

1. THIS SURVEY AND PLAN ARE CORRECT AND IN ACCORDANCE WITH THE SURVEYS ACT, THE SURVEYORS ACT AND THE LAND TITLES ACT AND THE REGULATIONS MADE UNDER THEM.
2. THE SURVEY WAS COMPLETED ON AUGUST 19, 2016.

December 20, 2016
DATE



MICHAEL J. GORMAN
ONTARIO LAND SURVEYOR



DRAWN BY: DARIO S./AS	CHECKED BY: MJG	REFERENCE NO.: 16-21-937-00-BLK15
FILE: G:\16-21-937\00\R-Plans\16-21-937-00-BLK15.dgn		DATE: MAY/2/2016

PLOTTED: 12/20/2016

